


NOTES:

1. ALL DIMENSIONS IN MILLIMETRES.
2. ALL CONCRETE TO BE MINIMUM 25MP_a.
3. MINIMUM 50 COVER TO ALL REINFORCING STEEL.
4. FLOODWAY & FOOTPATH WIDTH MAY BE INCREASED WHERE REQUIRED TO CATER FOR INCREASED FLOWS.

FLOODWAY WITHIN FOOTPATH DETAILS
SCALE 1:10

CONSULTANT	
CHECKED	APPROVED

REV	DESCRIPTION	INITIALS	DATE
A	ISSUED FOR APPROVAL	GSB	31-03-04
B	DETAIL, NOTE & DRAFTING UPDATE	MC	21-09-23
---	---	---	---

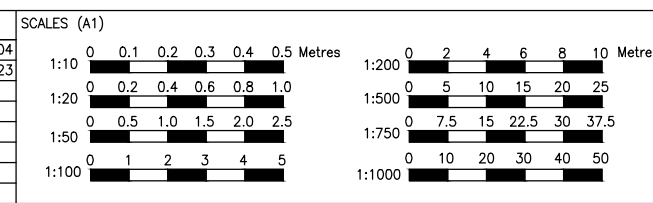

SURVEYED	-
DRAWN	MC
DESIGN	-
DATE	21-09-23
DATUM	AHD

CHECKED

TECHNICAL SERVICES MANAGER

DIRECTOR ENGINEERING SERVICES

PROJECT BRC STANDARD FLOODWAY WITHIN FOOTPATH DETAILS		
DESCRIPTION DETAIL & NOTES		
DWG No. EN9161	SHEET No. 01	REV. B